
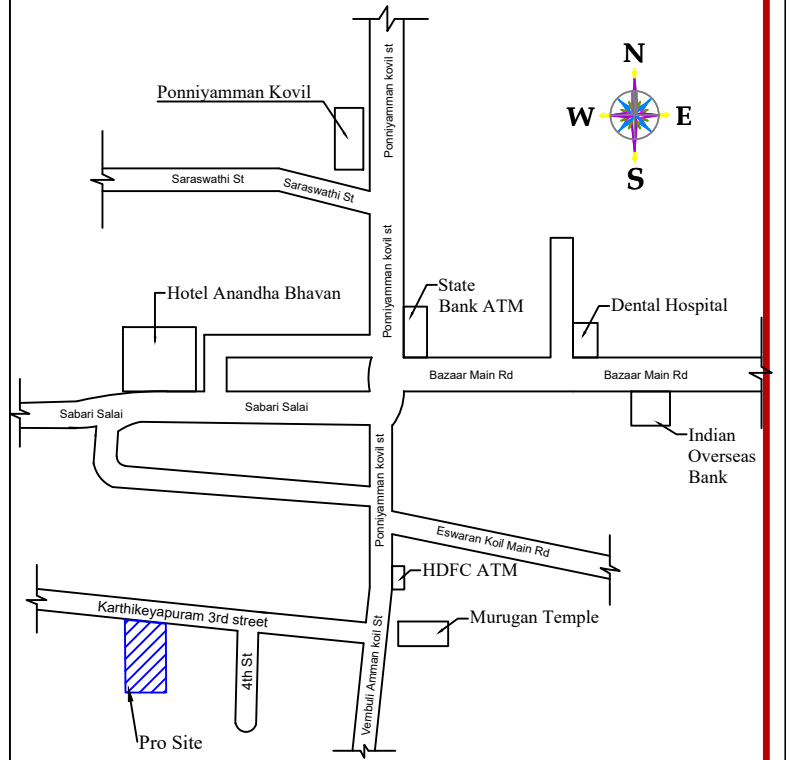


GURU KARTHIKEYA APARTMENTS

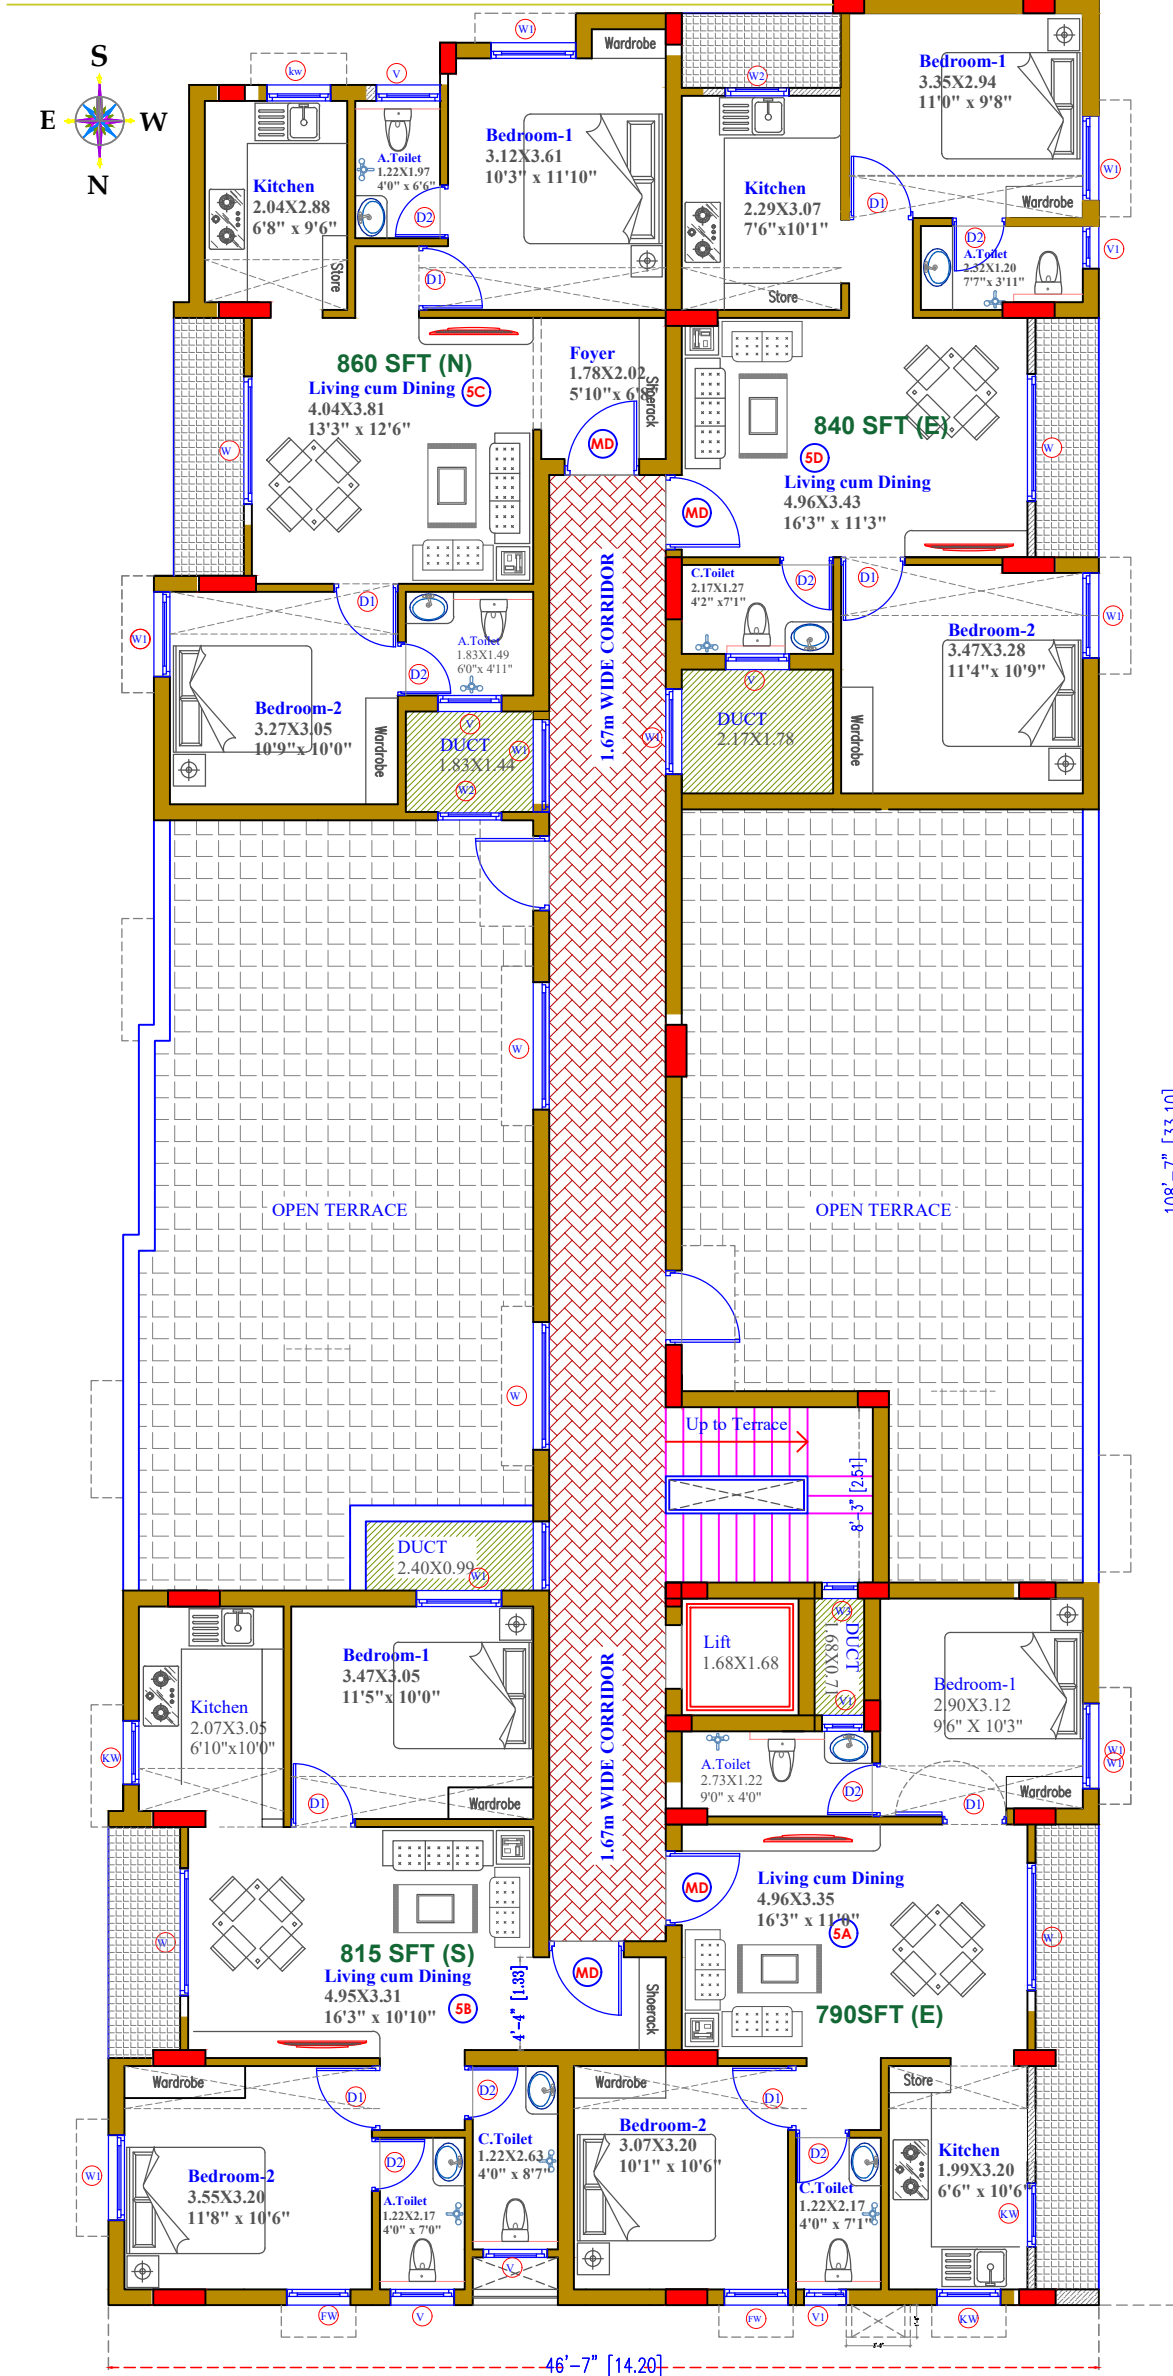

KEY PLAN (NTS)

Area statement		
FLAT NAME	BHK TYPE	PLINTH AREA
1A	2	850
1B	2	896
1C	2	870
1D	2	900
1E	2	900
1F	2	855
2A	2	850
2B	2	896
2C	2	870
2D	2	900
2E	2	900
2F	2	855
3A	2	850
3B	2	896
3C	2	870
3D	2	900
3E	2	900
3F	2	855
4A	2	850
4B	2	896
4C	2	870
4D	2	900
4E	2	900
4F	2	855
5A	2	790
5B	2	815
5C	2	860
5D	2	840

JOINERY SCHEDULE		
	W	H
W	6'0"	6'0"
W1	4'0"	4'0"
W2	3'0"	4'0"
W3	2'0"	4'0"
KW	3'0"	3'0"
V	3'0"	2'0"
V1	2'0"	3'0"
FW	3'0"	6'0"
SD	5'6"	7'0"
MD	3'3"	7'0"
D1	3'0"	7'0"
D2	2'6"	7'0"

PROJECT NAME:
 PROPOSED "GURU KARTHIKEYA APARTMENTS" AT PLOT NO.2,
 3RD STREET KARTHIKEYAPURAM MADIPAKKAM, CHENNAI-600 091.

BUILDER :
 M/S.GURU FOUNDATIONS

REGISTERED DEVELOPER:
 ER.S.NARAYANAN B.E.,
 RD/2002/06/1940

OFFICE ADDRESS:
 M/S.GURU FOUNDATIONS
 #21, 2nd MAIN ROAD,NANGANALLUR,CHENNAI -61
 Mail: guruhome@gmail.com
 Contact: 9841027570 / 9940275700
 Office: 044-22673944

DRAWING TITLE:
 FIFTH FLOOR PLAN

REVISION	DESCRIPTIONS	DATE

COPY RIGHTS:
 This drawing is for information only to be used by the contractors as a general arrangement of interior conditions. It has been made from available information, however measurements are to be verified on project site. This drawing must be verified on project site.
 This drawing must be verified and approved prior to final detailing and fabrication. This drawing is the property of SHEKINAH ARCHITECTS and is not to be reproduced or copied in whole or in part. It is only to be used for the project and site specifically identified herein and is not to be used on any other project. It is to be returned upon request.

NOTES:
 1. All dimensions are in inches and feet and they are not to be scaled.
 2. All dimensions to be verified on per site conditions.
 3. This drawing shall be read in conjunction with relevant detail drawings.
 4. In case of any discrepancy in drawing should be brought to note of Architect.

DETAILED BY: GB
CHECKED BY: JOSHUA/SUDHARSAN
SCALE: AS SHOWN
DATE: 22-06-2022

ARCHITECTS:
SDC GROUP
 SHEKINAH ARCHITECTS
 G.JOSHUA GANESH M.Arch.,(Digital)
 H.SUDHARSAN B.Arch.,AIA.,MCoA
 # 3, Maruthi nagar, 2 nd Main Road,
 Rajakilpakkam, Tambaram East, Chennai-73
 Ph: 044-22270700, 044-2835594
 e-mail: mail@sdgroup.co.in
 web: www.sdgroup.co.in

03	2022/458	REVISION	R0	DRG.NO
----	----------	----------	----	--------