

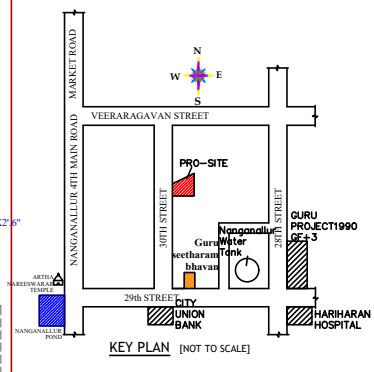


GURU VAISHNAVI APARTMENTS

NANGANALLUR

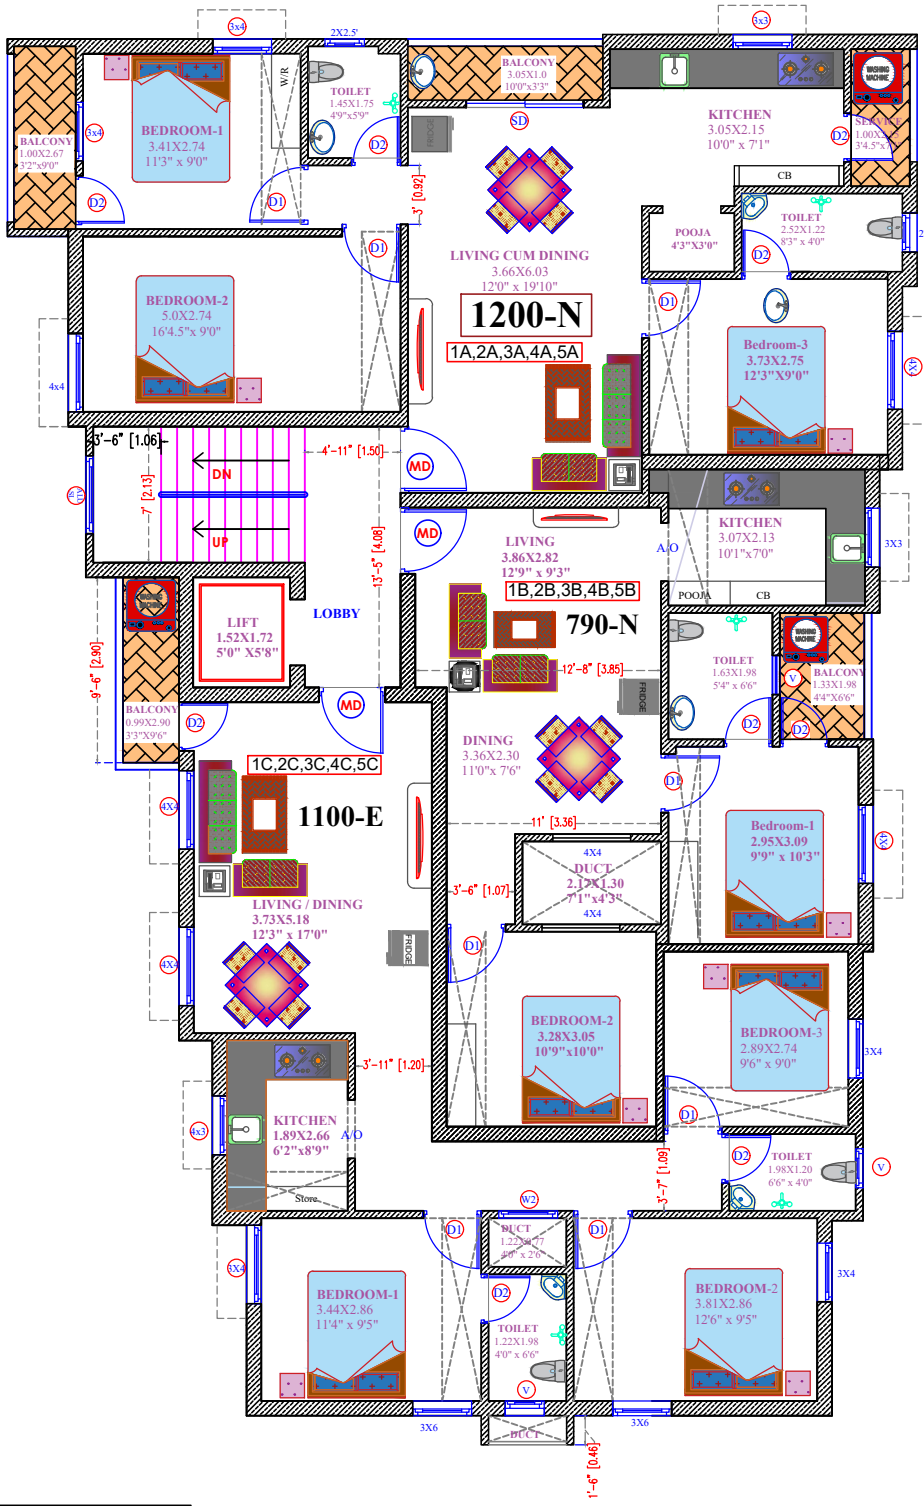

FLAT NAME	BHK TYPE	FACING	AREA IN SQFT
1A	3	NORTH	1,200
1B	2	NORTH	790
1C	3	EAST	1,100
2A	3	NORTH	1,200
2B	2	NORTH	790
2C	3	EAST	1,100
3A	3	NORTH	1,200
3B	2	NORTH	790
3C	3	EAST	1,100
4A	3	NORTH	1,200
4B	2	NORTH	790
4C	3	EAST	1,100
5A	3	NORTH	1,200
5B	2	NORTH	790
5C	3	EAST	1,100

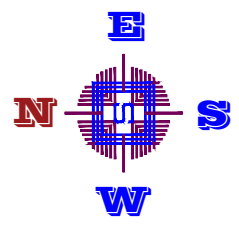

15.08.2023 **TYPICAL FLOOR(1,2,3,4 & 5)**

PROJECT NAME:
"GURU VAISHNAVI APARTMENTS" AT
PLOT NO: 5A&5B 30TH STREET , NANGANALLUR, CHENNAI-600 061

BUILDER :
M/S.GURU FOUNDATIONS

REGISTERED DEVELOPER:
ER.S.NARAYANAN B.E.,
 CMDA NO.RD/2002/06/1940

OFFICE ADDRESS:
M/S.GURU FOUNDATIONS
#21, 2nd MAIN ROAD,NANGANALLUR,CHENNAI -61
Mail: guruhome@gmail.com
Contact: 9841027570 / 9940275700
Office: 044-22673944

DRAWING TITLE:
TYPICAL FLOOR(1,2,3,4 & 5)

COPY RIGHTS:
 This drawing is for information only to be used by the architects as a general arrangement of interior elevations. It has been made from available information, however measurements are to be verified on project site. This drawing must be verified and approved prior to final detailing and fabrication. This drawing is the property of SHEKINAH ARCHITECTS and is not to be reproduced or copied in whole or in part. It is only to be used for the project and site specifically identified herein and is not to be used on any other project. It is to be returned upon request.

NOTES:
 1. All dimensions are in inches and feet and they are not to be scaled.
 2. All dimensions to be verified on per site conditions.
 3. This drawing shall be read in conjunction with relevant detail drawings.
 4. In case of any discrepancy in drawing should be brought to note of Architect.

REVISION	DESCRIPTIONS	DATE

DETAILED BY: GB
CHECKED BY: JOSHUA/SUDHARSAN
SCALE: AS SHOWN
DATE: 03-08-2023

ARCHITECTS:
SDC GROUP
SHEKINAH ARCHITECTS
 G.JOSHUA GANESH M.Arch. (Digital)
 H.SUDHARSAN B.Arch. AIIA, MCGA

3, Maruthi nagar, 2nd Main Road,
 Rajivpakkam, Tambaram East, Chennai-73
 Ph: 044-2270710, 044-2335904
 e-mail: mail@sdgroup.co.in
 web: www.sdgroup.co.in

JOB. NO 2023/458 **REVISION** R0 **DRG. NO** 02